


COUNTY OF LASSEN	PROJECT ENGINEER -- David John Ernaga	DESIGNED	DATE	CHECKED	DATE	REVISION	DATE
		D. Ernaga	3/2021	P. Heimbigner	3/2021	DATES	

INDEX OF SHEETS	
1	Title Sheet
2	Typical Cross Section
3	Construction Area Signs
4-6	General Layout Plan
7-9	Pavement Delineation Plan


STATE OF CALIFORNIA
COUNTY OF LASSEN
DEPARTMENT OF PUBLIC WORKS

CONSTRUCTION PLANS
for
HERLONG ACCESS ROAD CR 359 REHAB SB-1
HOT MIX ASPHALT OVERLAY PROJECT

IN SECTIONS 33, 34 & 35
TOWNSHIP 27 NORTH, RANGE 16 EAST, M.D.B.M

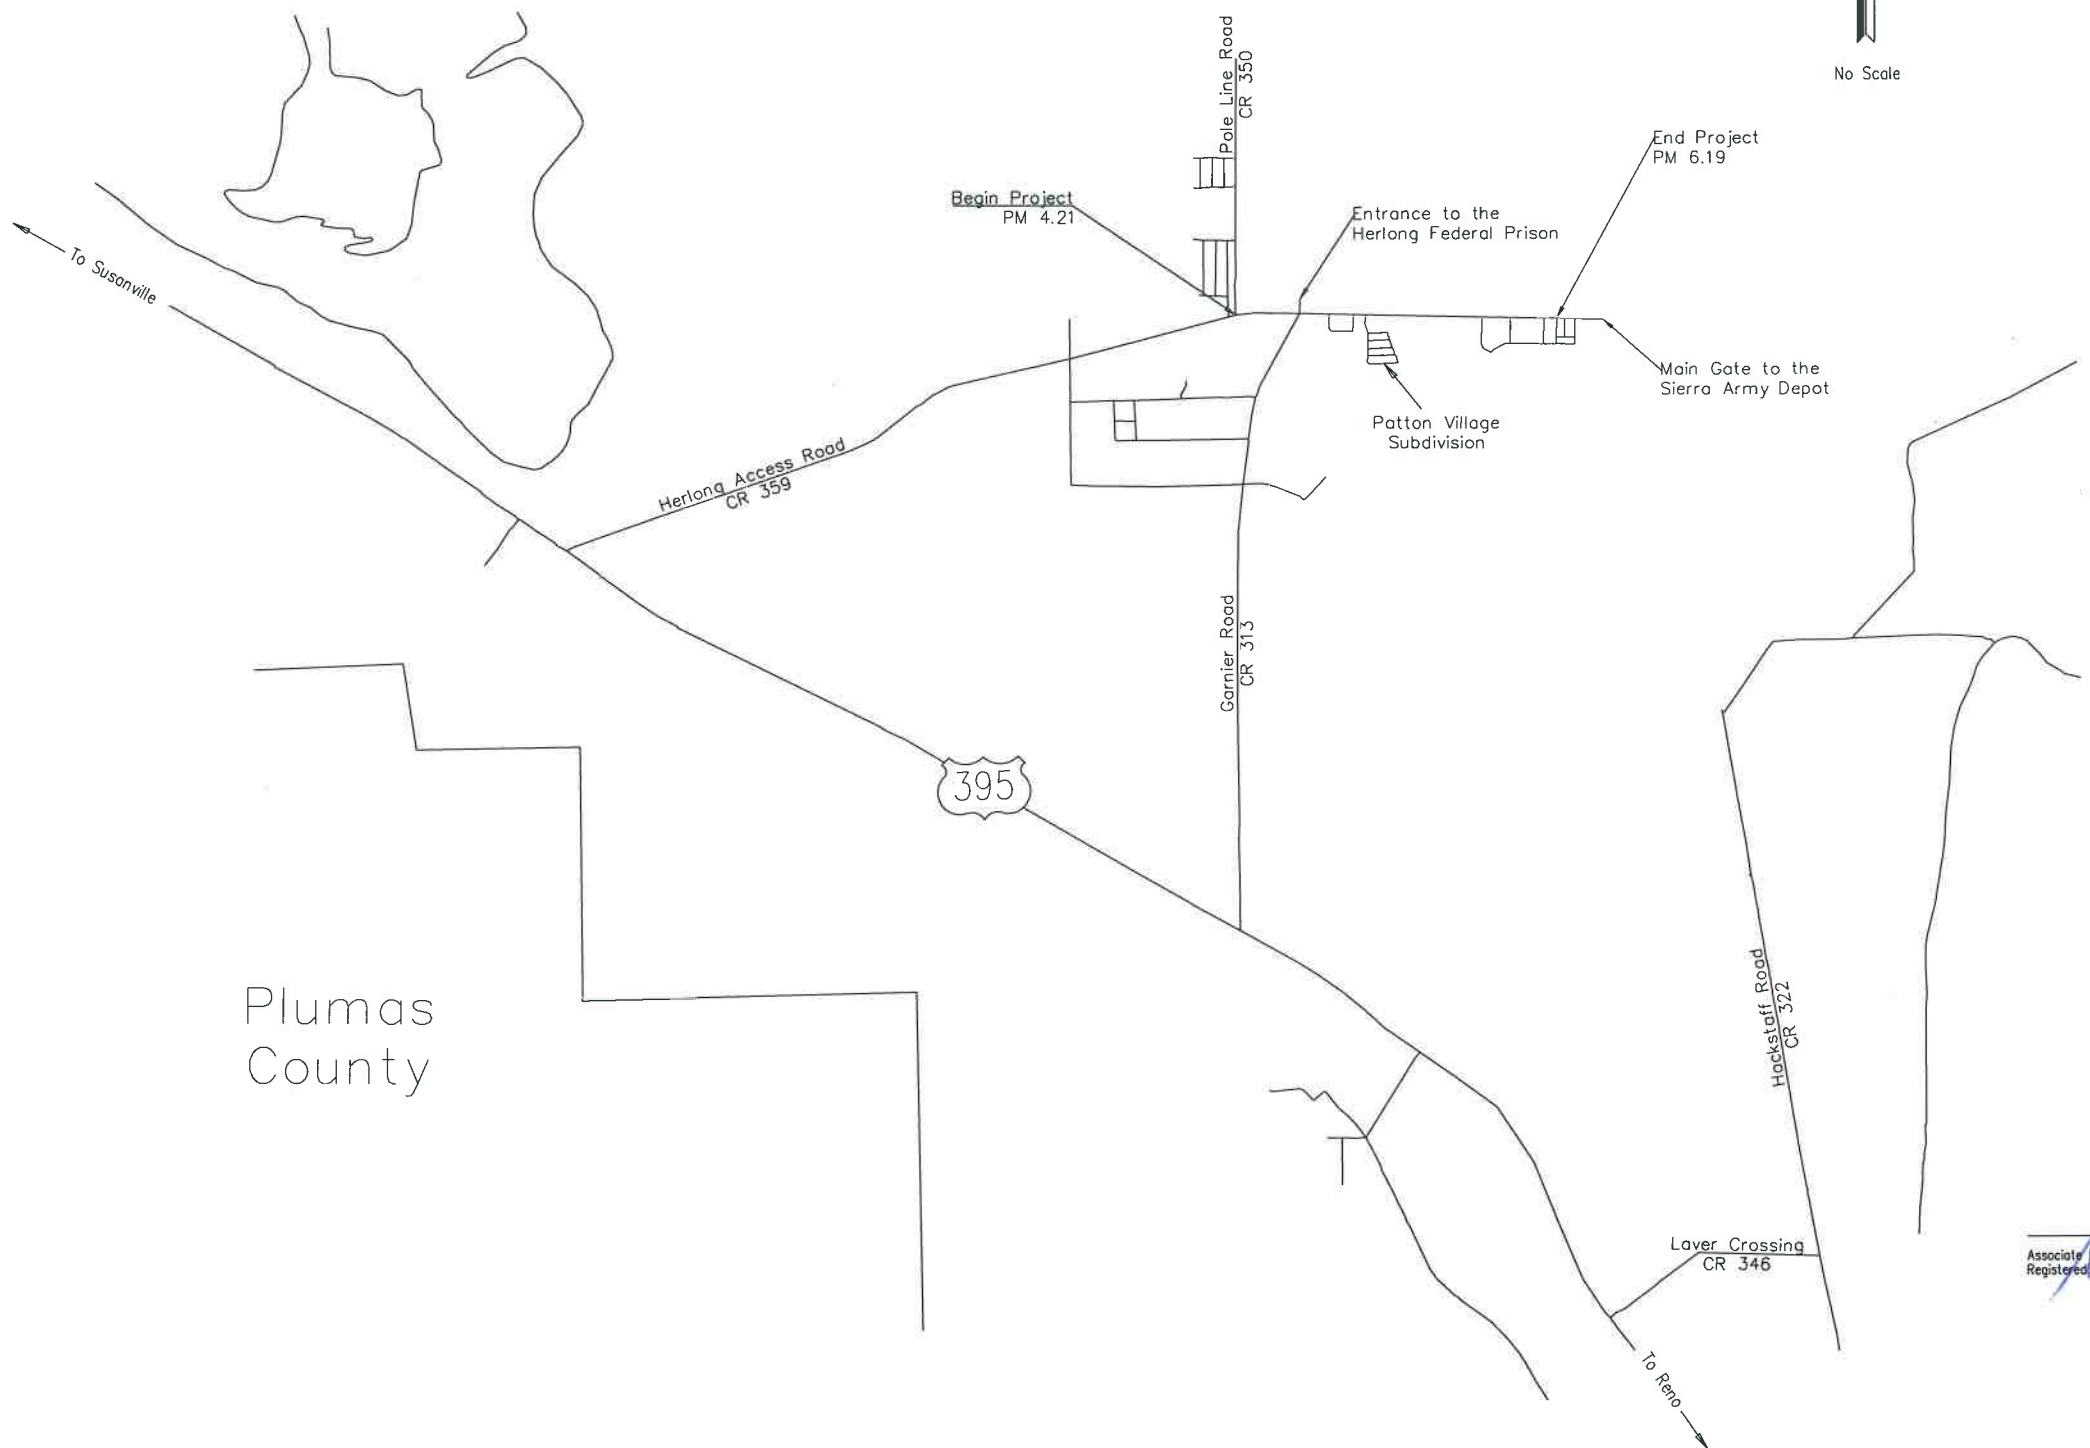

DIST.	COUNTY	ROUTE	POST MILES - TOTAL PROJECT	SHEET NO.	TOTAL SHEETS
02	LAS	CR. 359	PM 4.61 to 6.19	1	9

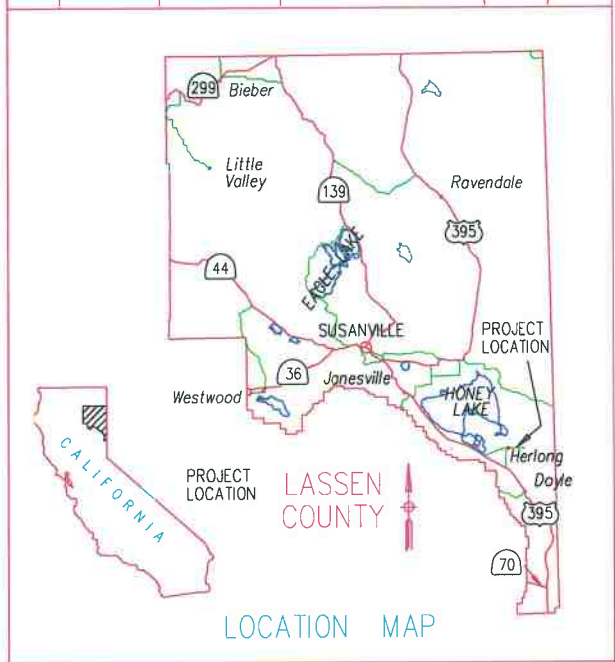


 Associate Engineer
 Registered Civil Engineer



- NOTES:
- 1. DIMENSIONS SHOWN FOR STRUCTURAL SECTION ARE SUBJECT TO TOLERANCES SPECIFIED IN THE STANDARD SPECIFICATIONS.
 - 2. ABBREVIATIONS SHOWN ON THESE PLANS CONFORM TO STANDARD PLAN A10A & A10B.
 - 3. SUPERELEVATION AS DIRECTED BY THE ENGINEER.

DESIGN DESIGNATION

Herlong Access Road
ADT (2021) = 1500 D = 55%
ADT (2051) = 3500 T = 30%
DHV = 500 V = 55 MPH

DIST.	COUNTY	ROUTE	POST MILES TOTAL PROJECT	SHEET NO.	TOTAL SHEETS
02	LAS	CR 359	PM 4.21 to 6.19	2	9

REGISTERED CIVIL ENGINEER

3/22/2021

PLANS APPROVAL DATE



REGISTERED PROFESSIONAL ENGINEER

David John Ernaga

No. 53213

Exp. 6-30-2021

STATE OF CALIF. FORM 1

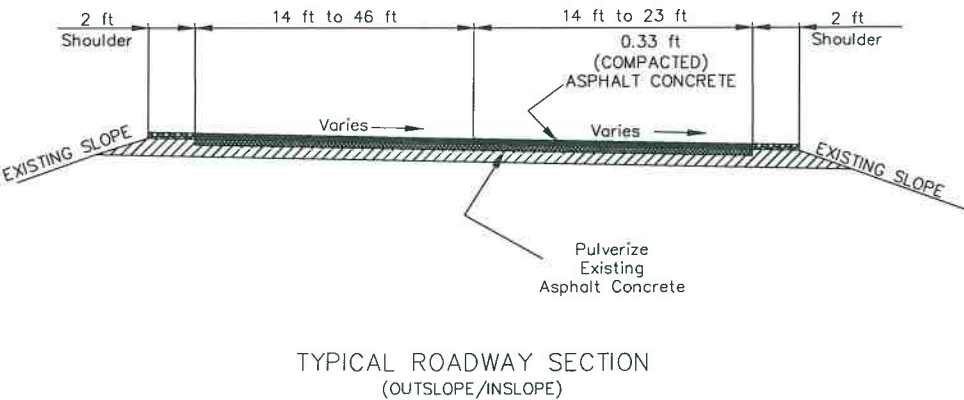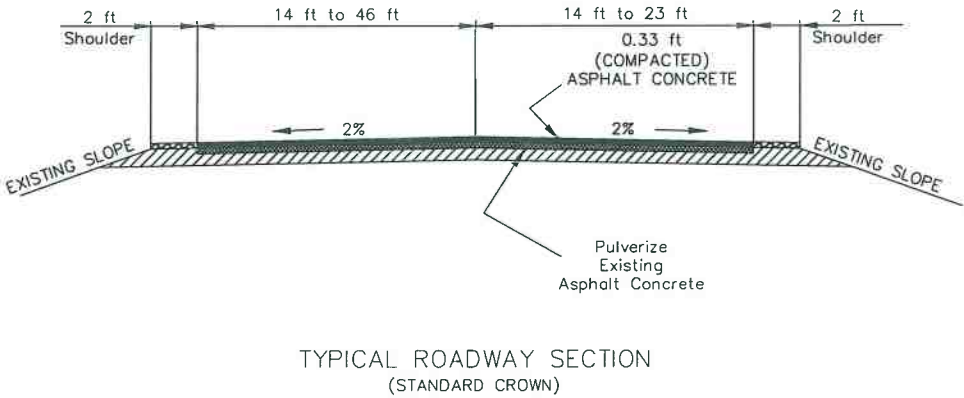



- Construction Notes:
- 1. The existing asphalt concrete thickness of Herlong Access Road varies from 5 inches to 10 inches.

TYPICAL CROSS SECTION
FOR
HERLONG ACCESS ROAD,
CR 359 REHAB SB-1 ROAD
HOT MIX ASPHALT OVERLAY PROJECT
No Scale

COUNTY OF LASSEN	PROJECT ENGINEER – David John Ernaga				DESIGNED	DATE	CHECKED	DATE	REVISION DATES	DATE
					D. Ernaga	3/2021	P. Heimbigner	3/2021		

TYPE	CODE	Sign Message or Symbol	Panel Size	Number and Size of Post	No. of Sign
		PORTABLE MESSAGE SIGN	SEE NOTE	N/A	5

Note:
 The Portable Changeable Message Signs (PCMS) shall be placed on Herlong Access Road, Pole Line Road, Tamarack Avenue, Garnier Road and the entrance to the Sierra Army Depot.

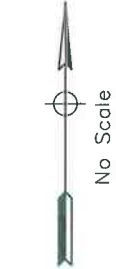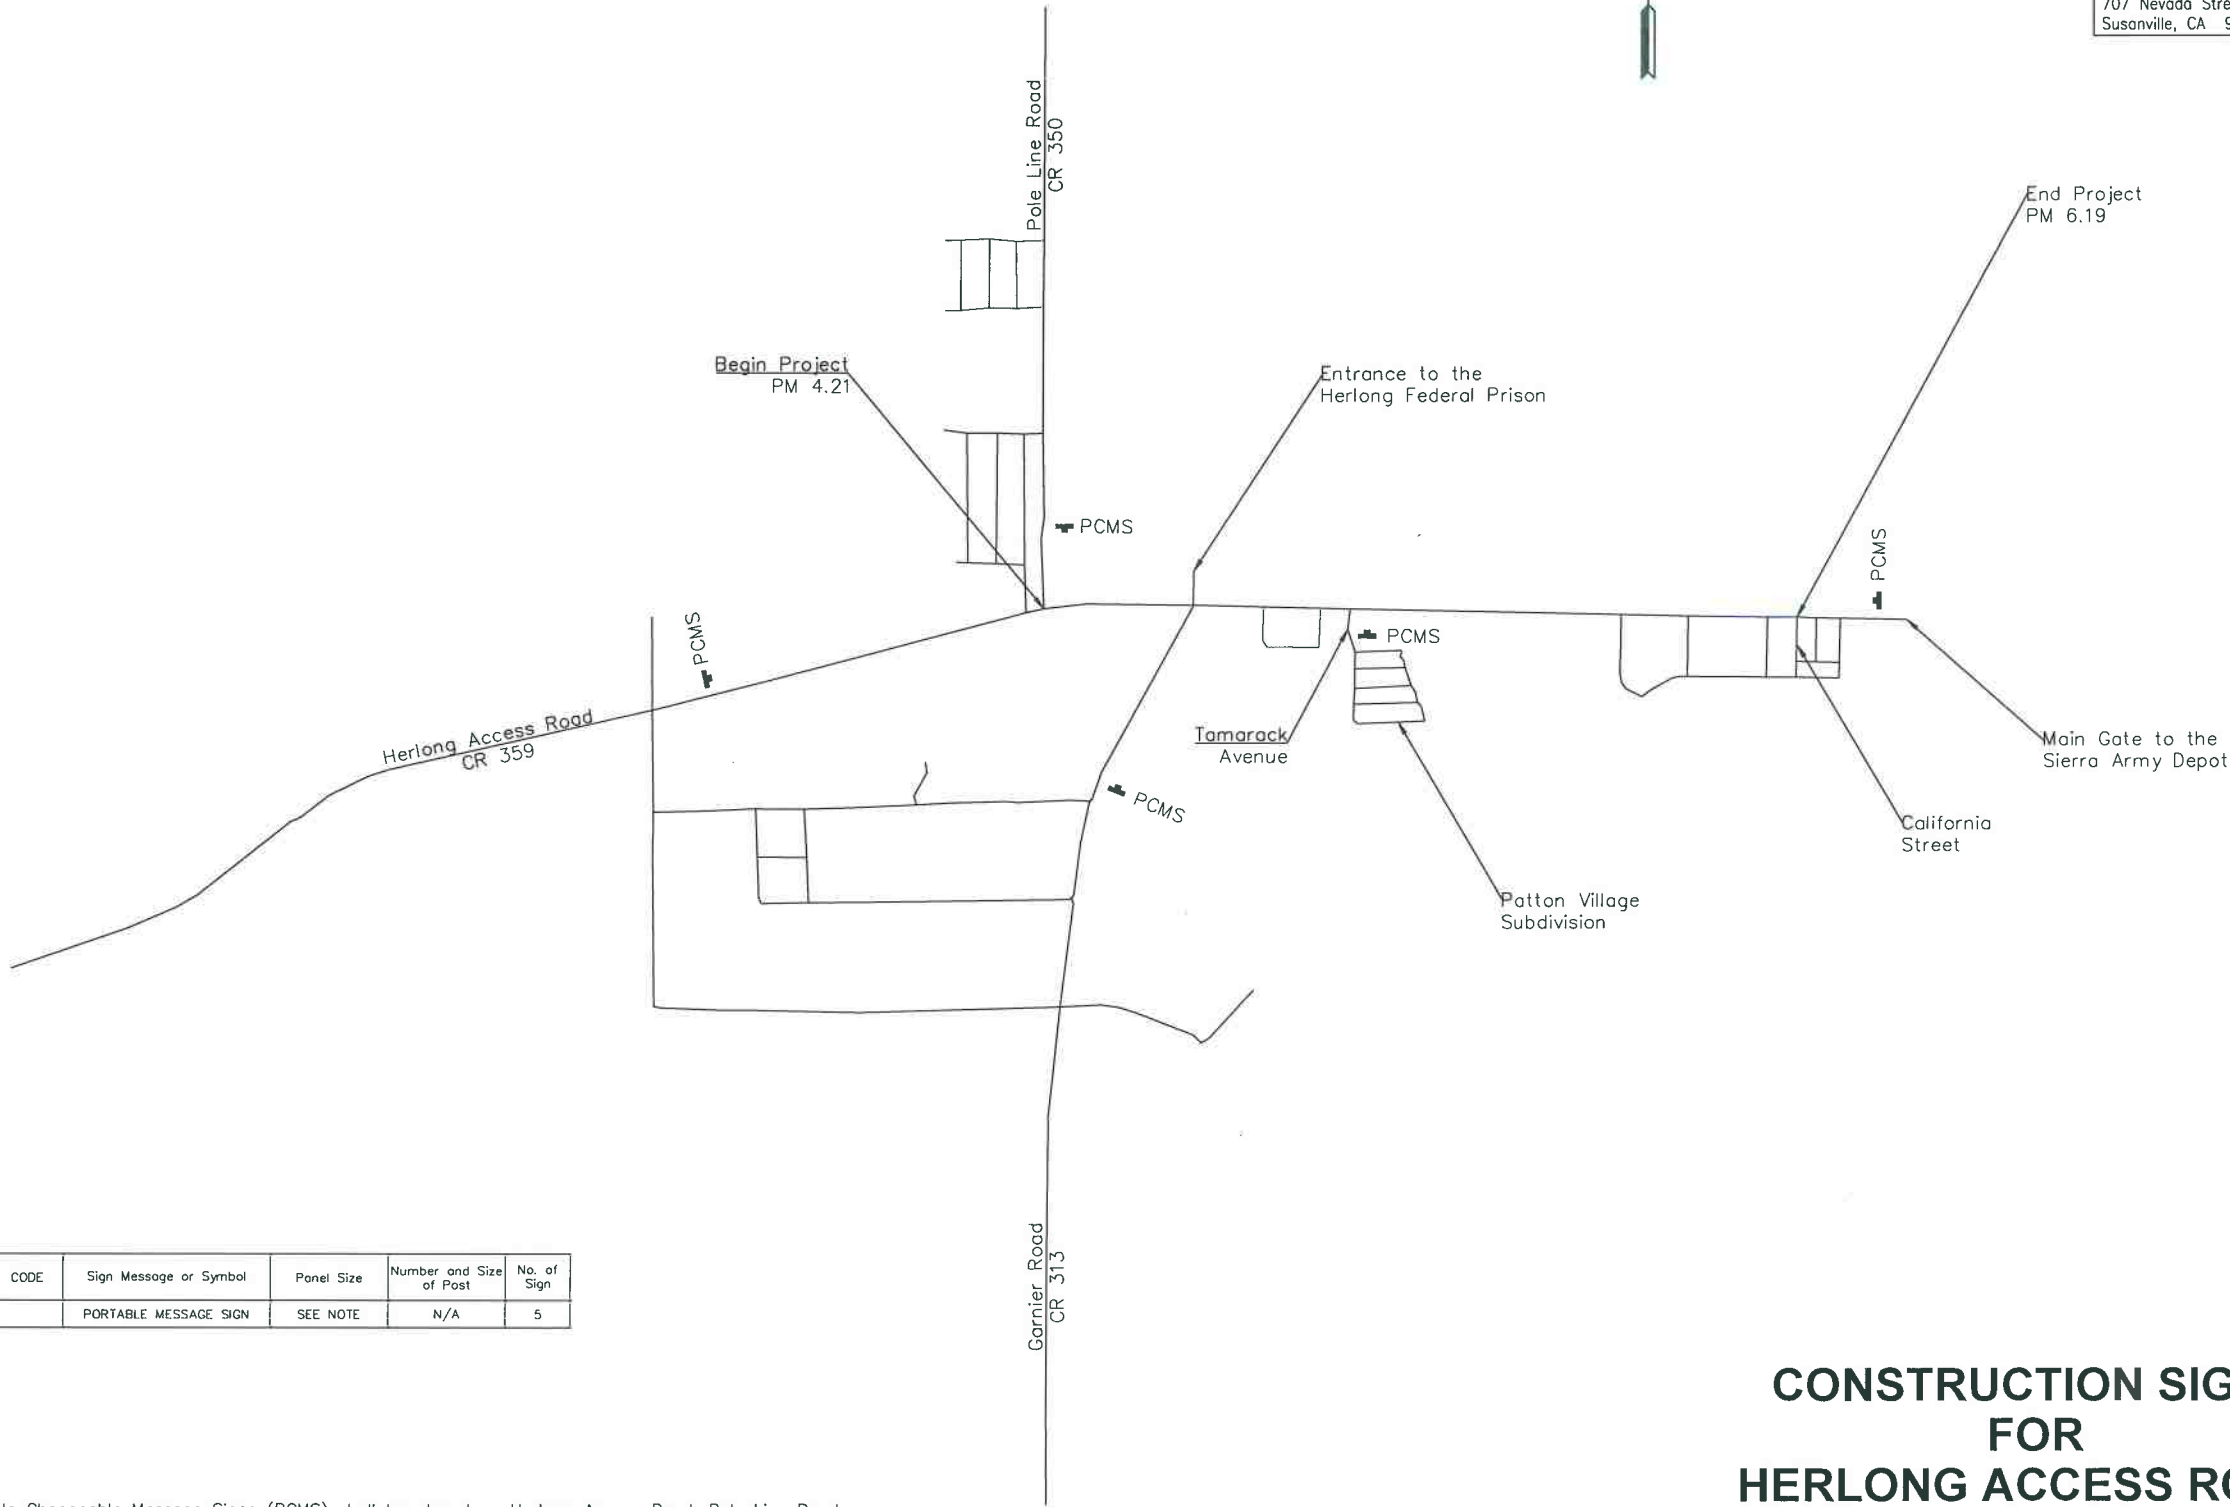

DIST	COUNTY	PROJECT NAME	MILE POST TOTAL PROJECT	SHEET NO.	TOTAL SHEETS
2	Lassen	CR 359	PM 4.21 to 6.19	3	9

REGISTERED CIVIL ENGINEER
 3/23/2021
 PLANS APPROVAL DATE


LASSEN COUNTY PUBLIC WORKS
 707 Nevada Street
 Susanville, CA 96130

REGISTERED PROFESSIONAL ENGINEER
 David John Ernaga
 No. 53213
 Exp. 8/30/2021
 CIVIL
 STATE OF CALIFORNIA

CONSTRUCTION SIGNS FOR HERLONG ACCESS ROAD, CR 359 REHAB SB-1 ROAD HOT MIX ASPHALT OVERLAY PROJECT

COUNTY OF LASSEN
PROJECT ENGINEER – David John Ernaga

DESIGNED	DATE	CHECKED	DATE	REVISION	DATE
D. Ernaga	3/2021	P. Herbigner	3/2021		

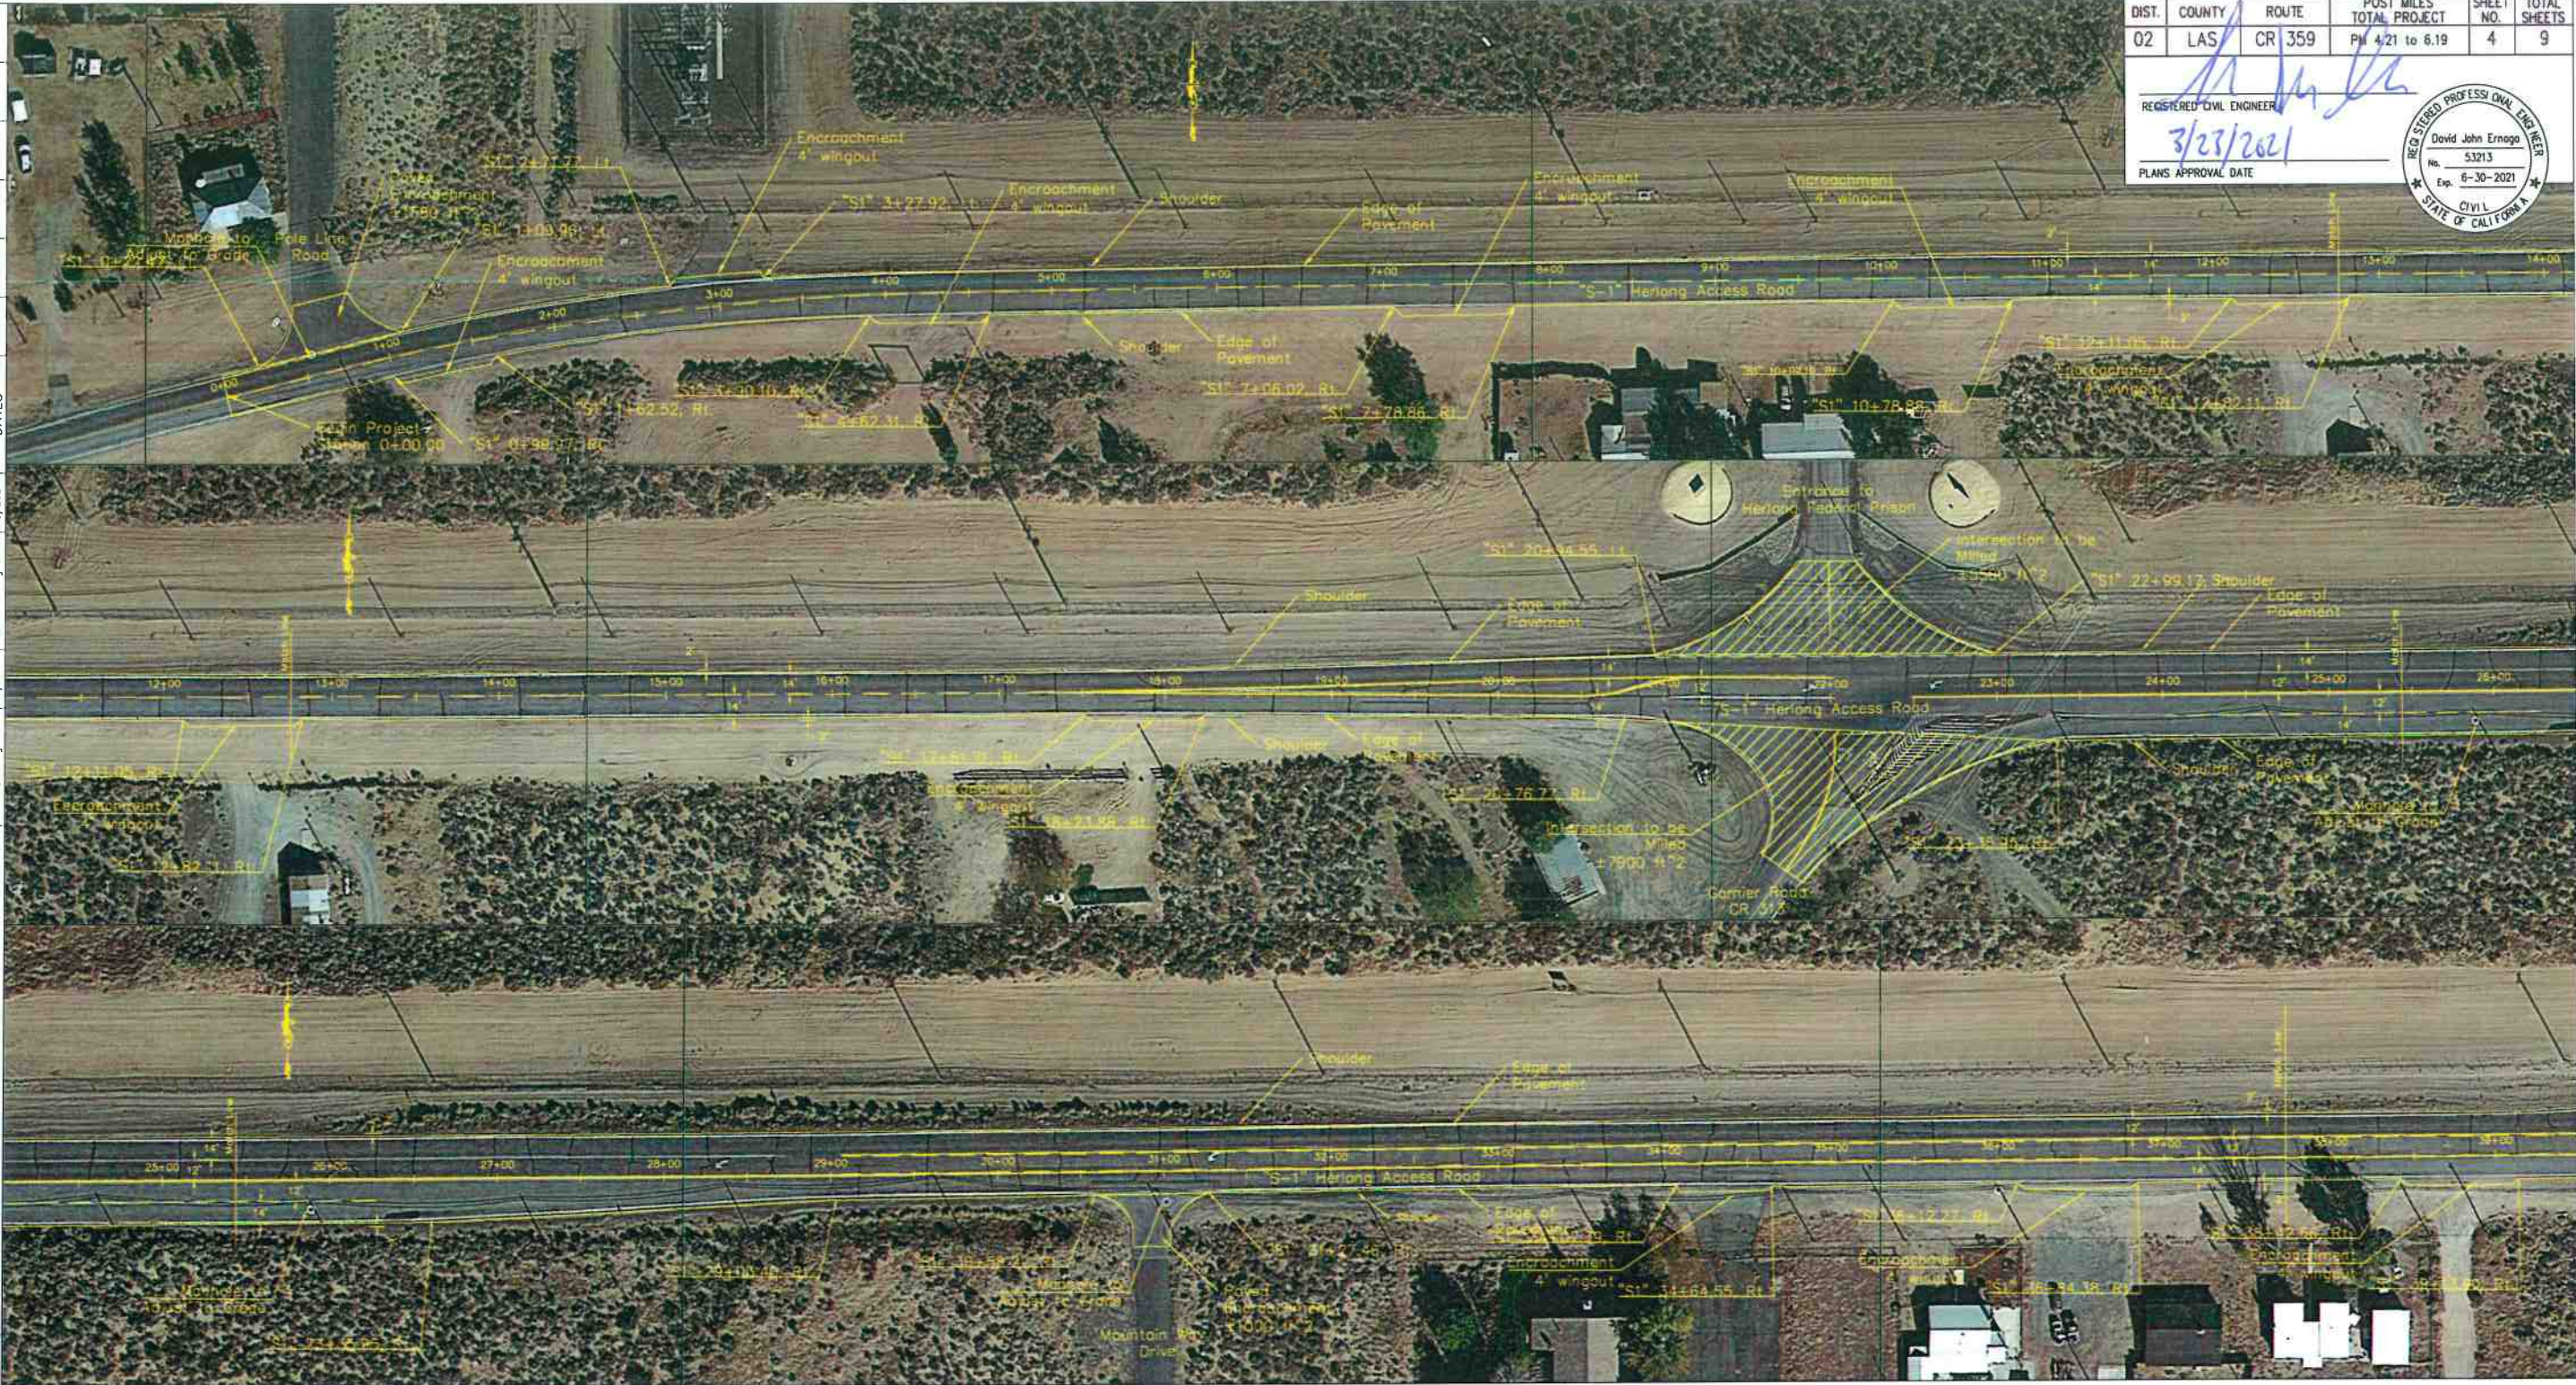


DIST.	COUNTY	ROUTE	POST MILES TOTAL PROJECT	SHEET NO.	TOTAL SHEETS
02	LAS	CR 359	PM 4.21 to 6.19	4	9

REGISTERED CIVIL ENGINEER
3/23/2021
PLANS APPROVAL DATE

REG. STATED PROFESSIONAL ENGINEER
David John Ernaga
No. 53213
Exp. 6-30-2021
CIVIL
STATE OF CALIFORNIA

Legend
Edge of Proposed Pavement
Shoulder Line

NOTE:
The Google Pro image is for visual reference only and not to scale.

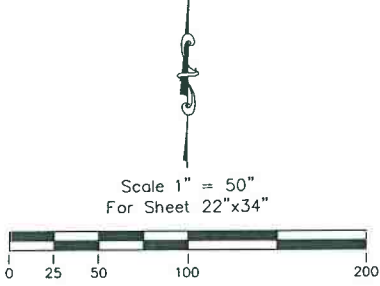

GENERAL PLAN
FOR
HERLONG ACCESS ROAD,
CR 359 REHAB SB-1
HOT MIX ASPHALT OVERLAY PROJECT

DIST.	COUNTY	ROUTE	POST MILES TOTAL PROJECT	SHEET NO.	TOTAL SHEETS
02	LAS	CR 358	PM 4.21 to 6.10	5	9

REGISTERED CIVIL ENGINEER

PLANS APPROVAL DATE




Legend

Edge of Proposed Pavement

Shoulder Line

NOTE:

The Google Pro image is for visual reference only and not to scale.

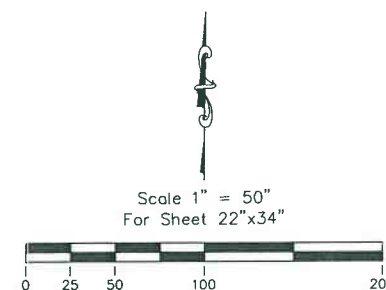

GENERAL PLAN FOR HERLONG ACCESS ROAD, CR 359 REHAB SB-1 HOT MIX ASPHALT OVERLAY PROJECT

COUNTY OF LASSEN
PROJECT ENGINEER -- David John Ernoga

DESIGNED
D. Ernoga

DATE
3/2021

CHECKED
P. Heminger

DATE
3/2021


REVISION
DATES

DATE

DIST.	COUNTY	ROUTE	POST MILES TOTAL PROJECT	SHEET NO.	TOTAL SHEETS
02	LAS	CR 358	PM 4.21 to 6.10	6	9


REGISTERED CIVIL ENGINEER
3/23/2021
PLANS APPROVAL DATE

REGISTERED PROFESSIONAL ENGINEER
David John Ernoga
No. 53213
Exp. 6-30-2021
CIVIL
STATE OF CALIFORNIA

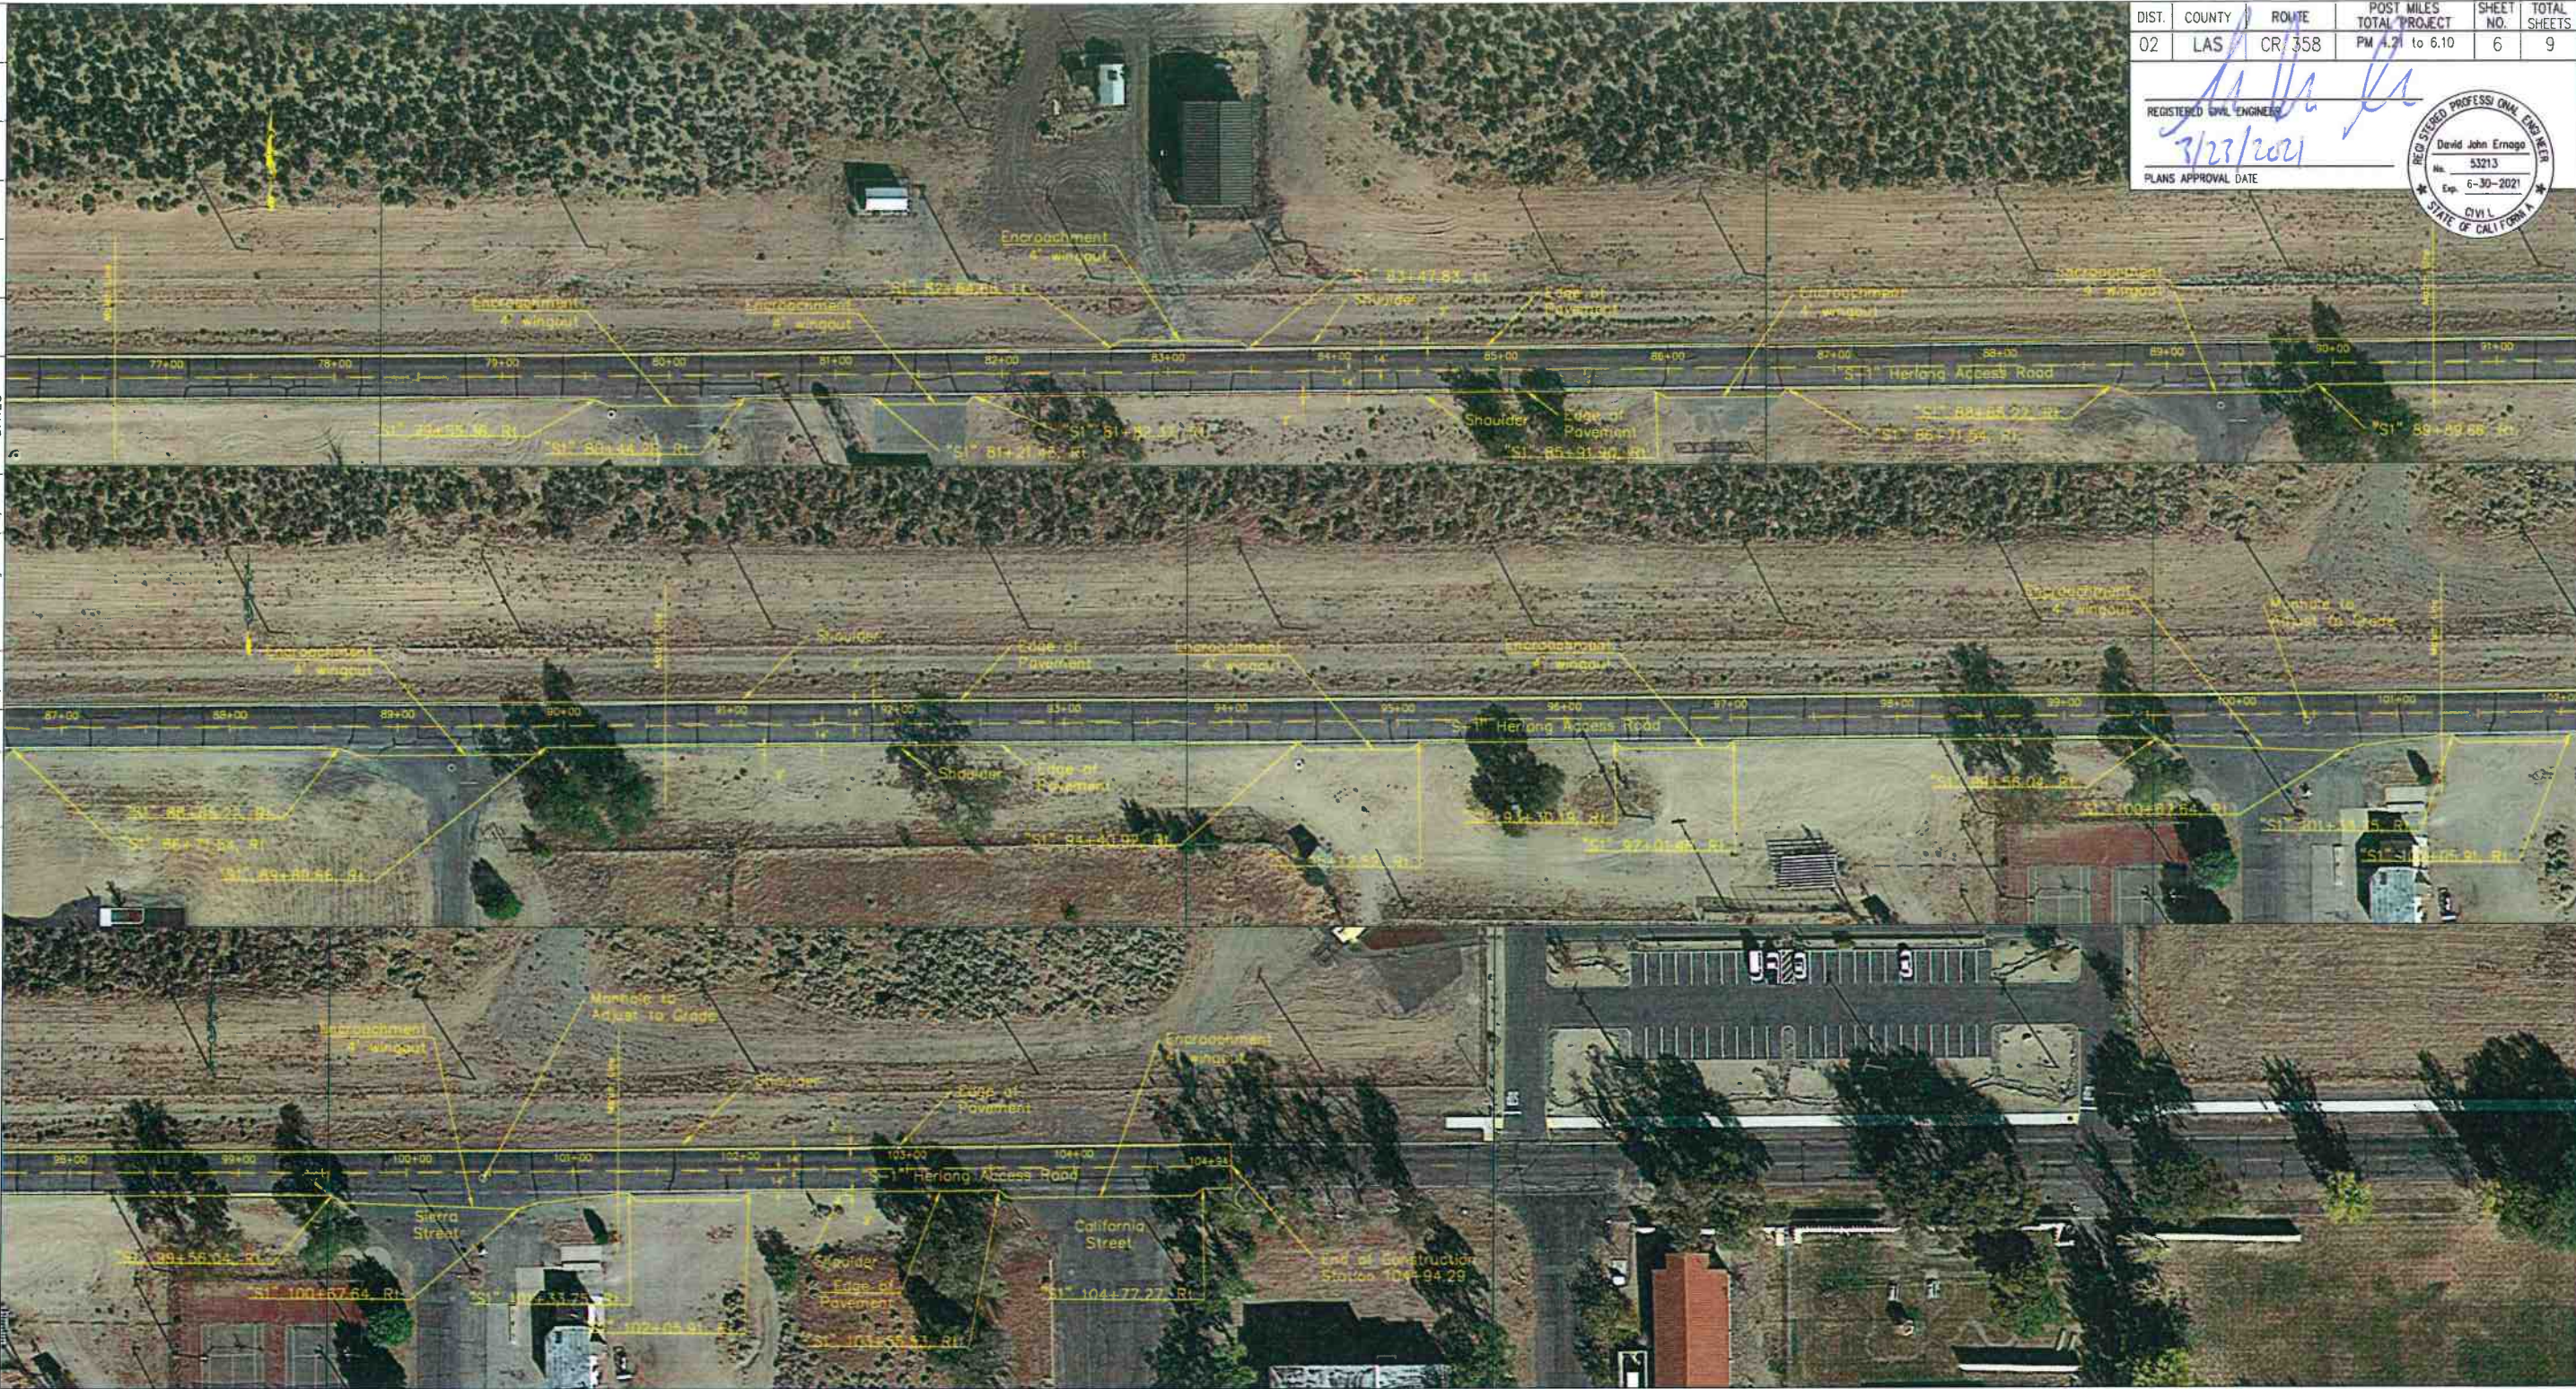


Legend
Edge of Proposed Pavement
Shoulder Line

NOTE:
The Google Pro image is for visual reference only
and not to scale.

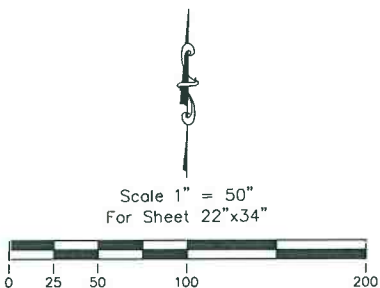

GENERAL PLAN
FOR
HERLONG ACCESS ROAD,
CR 359 REHAB SB-1
HOT MIX ASPHALT OVERLAY PROJECT

COUNTY OF LASSEN
PROJECT ENGINEER – David John Ernaga

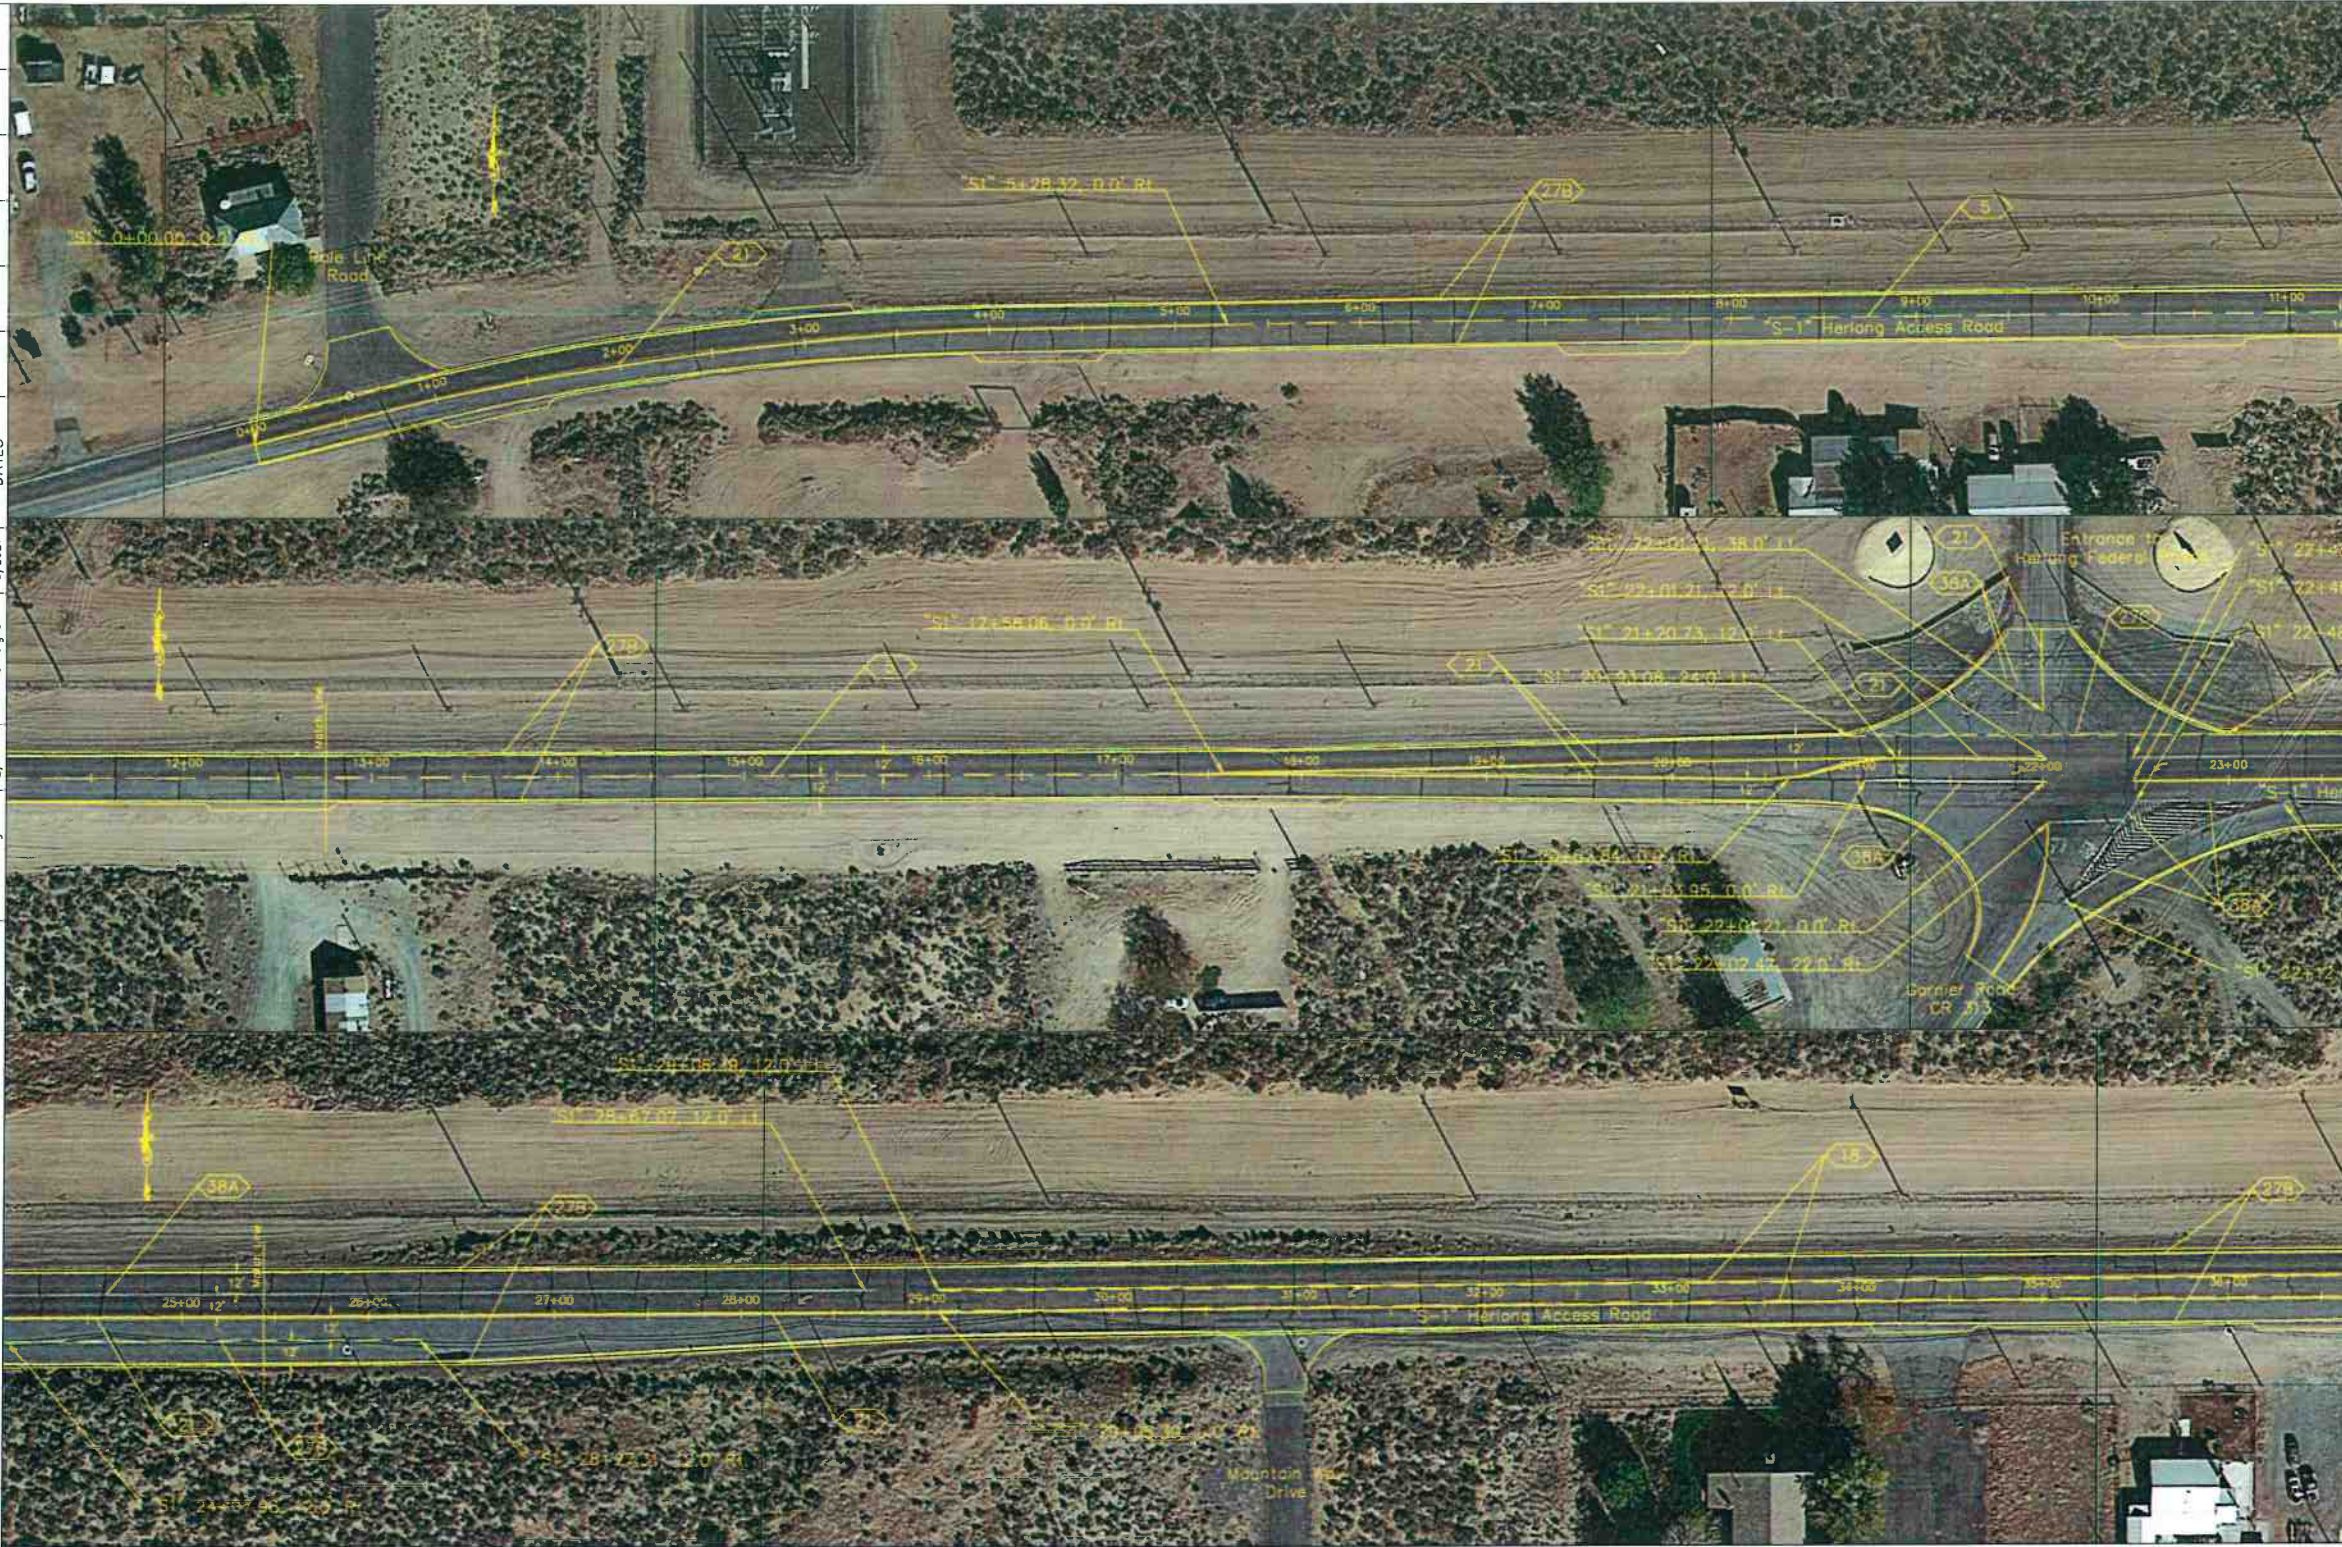


DIST.	COUNTY	ROUTE	POST MILES TOTAL PROJECT	SHEET NO.	TOTAL SHEETS
02	LAS	CR 359	PM 4.21 to 6.19	7	9

REGISTERED CIVIL ENGINEER
3/23/2021
PLANS APPROVAL DATE

David John Ernaga
53213
Exp. 6-30-2021
CIVIL
STATE OF CALIFORNIA

Legend
Edge of New Pavement
Shoulder Lines

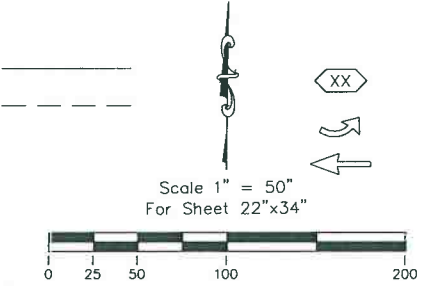

Legend
Pavement Delineation
Stripe Detail No.
Arrow Type IV
Arrow Type I 10'-0"

THERMOPLASTIC TRAFFIC STRIPE (SPRAYABLE) – Linear Feet									
Co-Rte	PM/PM	DETAIL 5	DETAIL 11	DETAIL 18	DETAIL 21	DETAIL 24	DETAIL 27B	DETAIL 27C	DETAIL 38A
		LF	LF	LF	LF	LF	LF	LF	LF
CR 358	4.21/6.10	6,075	1,425	3,375	3,450	350	21,250	850	1,475
TOTAL		38,250 Linear Feet							

PAVEMENT DELINEATION PLAN
FOR
HERLONG ACCESS ROAD,
CR 359 REHAB SB-1
HOT MIX ASPHALT OVERLAY PROJECT

NOTE:
The Google Pro image is for visual reference only
and not to scale.

APPROVED FOR PAVEMENT DELINEATION

COUNTY OF LASSEN
PROJECT ENGINEER – David John Ernago

DESIGNED	DATE	CHECKED	DATE	REVISION	DATE
D. Ernago	3/2021	P. Heminger	3/2021		




- Legend
- Edge of New Pavement
 - Shoulder Lines

- Legend
- Pavement Delineation Stripe Detail No.
 - Arrow Type IV
 - Arrow Type I 10'-0"

NOTE:
The Google Pro image is for visual reference only and not to scale.

APPROVED FOR PAVEMENT DELINEATION

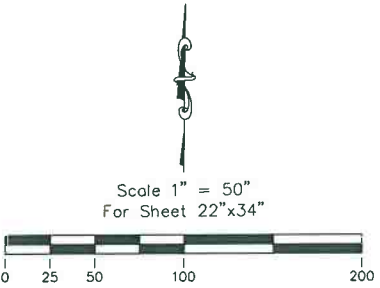

PAVEMENT DELINEATION PLAN
FOR
HERLONG ACCESS ROAD,
CR 359 REHAB SB-1
HOT MIX ASPHALT OVERLAY PROJECT

DIST.	COUNTY	ROUTE	POST MILES TOTAL PROJECT	SHEET NO.	TOTAL SHEETS
02	LAS	CR 359	PM 4.21 to 6.19	8	9

REGISTERED CIVIL ENGINEER
3/23/2021
PLANS APPROVAL DATE

REGISTERED PROFESSIONAL ENGINEER
David John Ernago
No. 53213
Exp. 6-30-2021
CIVIL
STATE OF CALIFORNIA

